
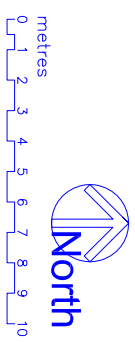


Rev1	Condition Survey Update	08/10/10	Hansons	Checked	<input checked="" type="checkbox"/> Electrical Dist. Boards
Rev2	PC-03603 Extension & Internal alterations, removal of temp classrooms	16/11/10	Hansons	Checked	
Rev3	PN-03653 Hygiene Room Extension Added	14/04/11	DOB	Checked	

Contractor	Harlequin 1 FABRYN WOOD ROAD, SANDS, WEST HAM, LONDON E16 3AF, U.K. Tel: 020 820 2200 www.harlequin.co.uk
Surveyed by	IG, JIM
Approved by	RD
Drawn by	IG, JIM
Approved by - date	29/06/2011

Main Building

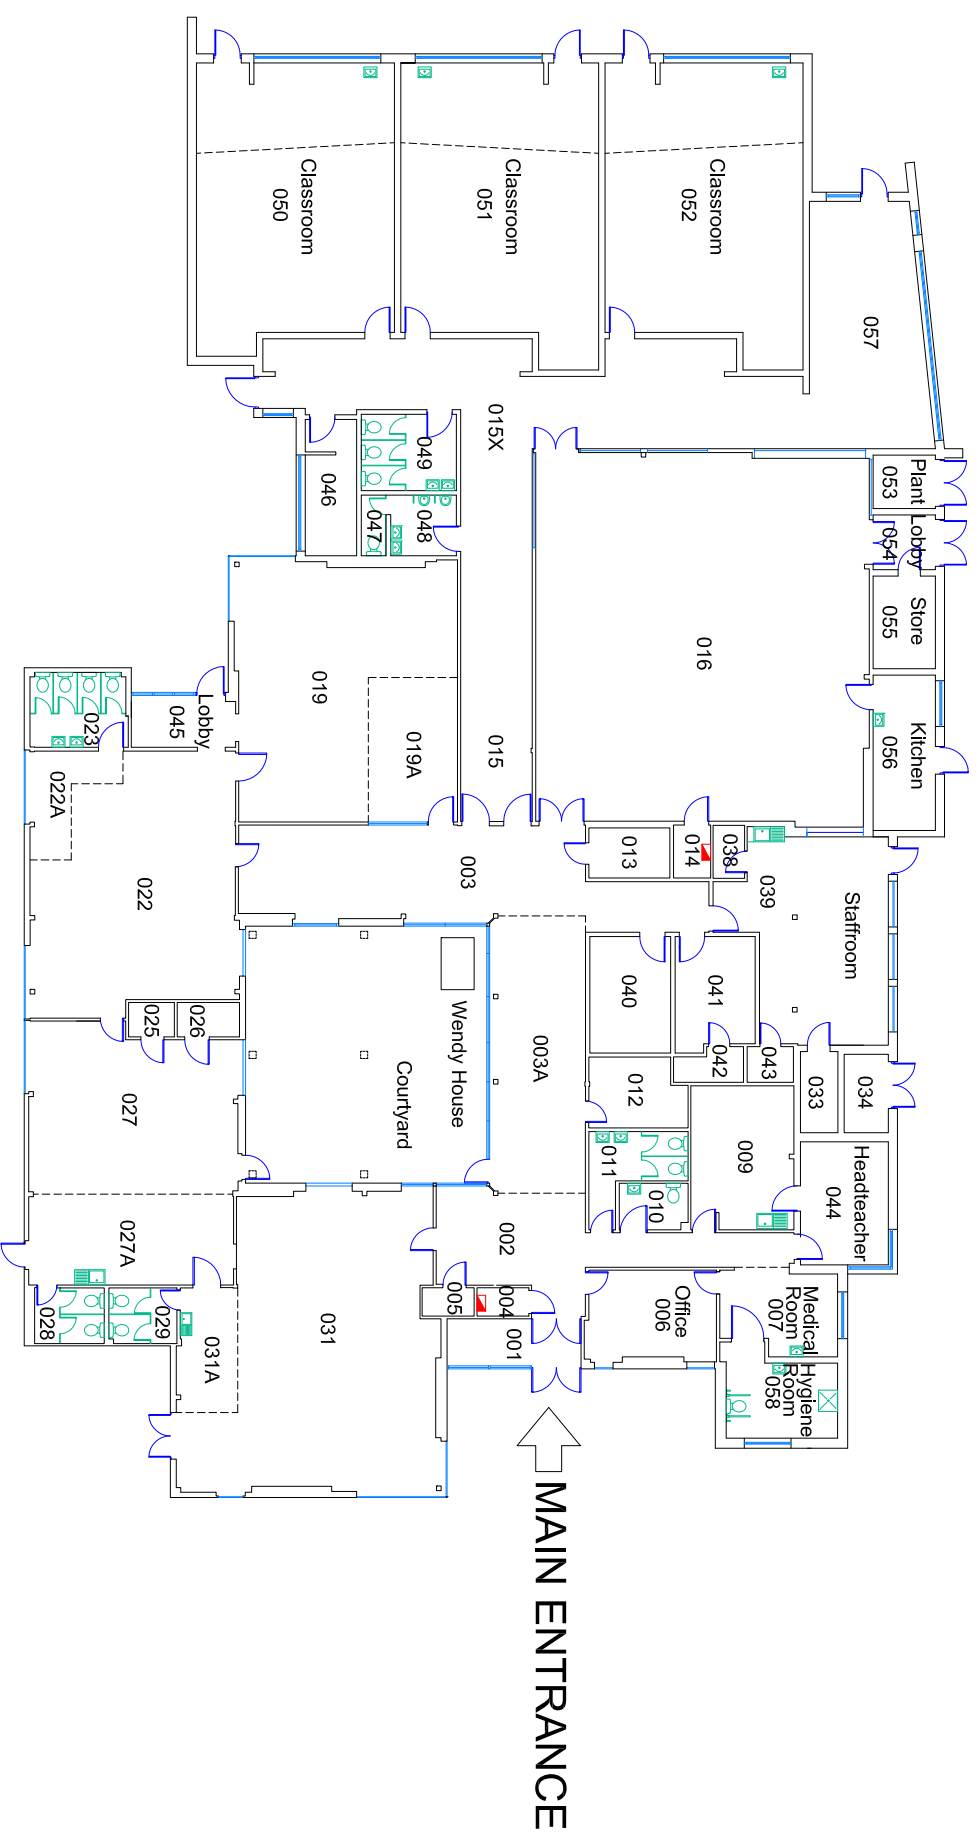

Spatial relationships between buildings or structures may not have been maintained in this plan.

All dimensions to be checked on site before work commences.

	Quick name	Shorebeals	Property ref	0309	DFES No.	2131
	Drawing number	0309_Shorbeals	Sheet	1/1	Date	28/08/04
	Property name	Shoreham Beach Primary School				
	CAD filename	0309_Shorbeals				
Property Services, The Tannery Westgate, Chichester PO193JF Tel. 01243 752290		SHOREHAM-BY-SEA		Scale	1:200@A3	